




FIRST UNITARIAN

Sanctuary Building Schematic Design - Option 1 (13,880gsf)

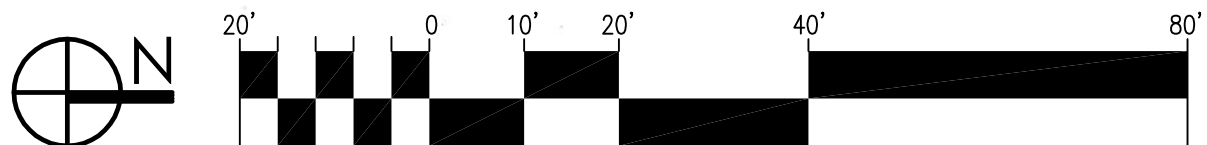


Mullen Heller
Architecture P.C.
April 27, 2011

LOT "8-D1"
 BLOCK B
 INDIAN ACRES SUBDIVISION
 3.0931 AC./134,736 SF.
 ZONING: SU-1 FOR O-1 USES

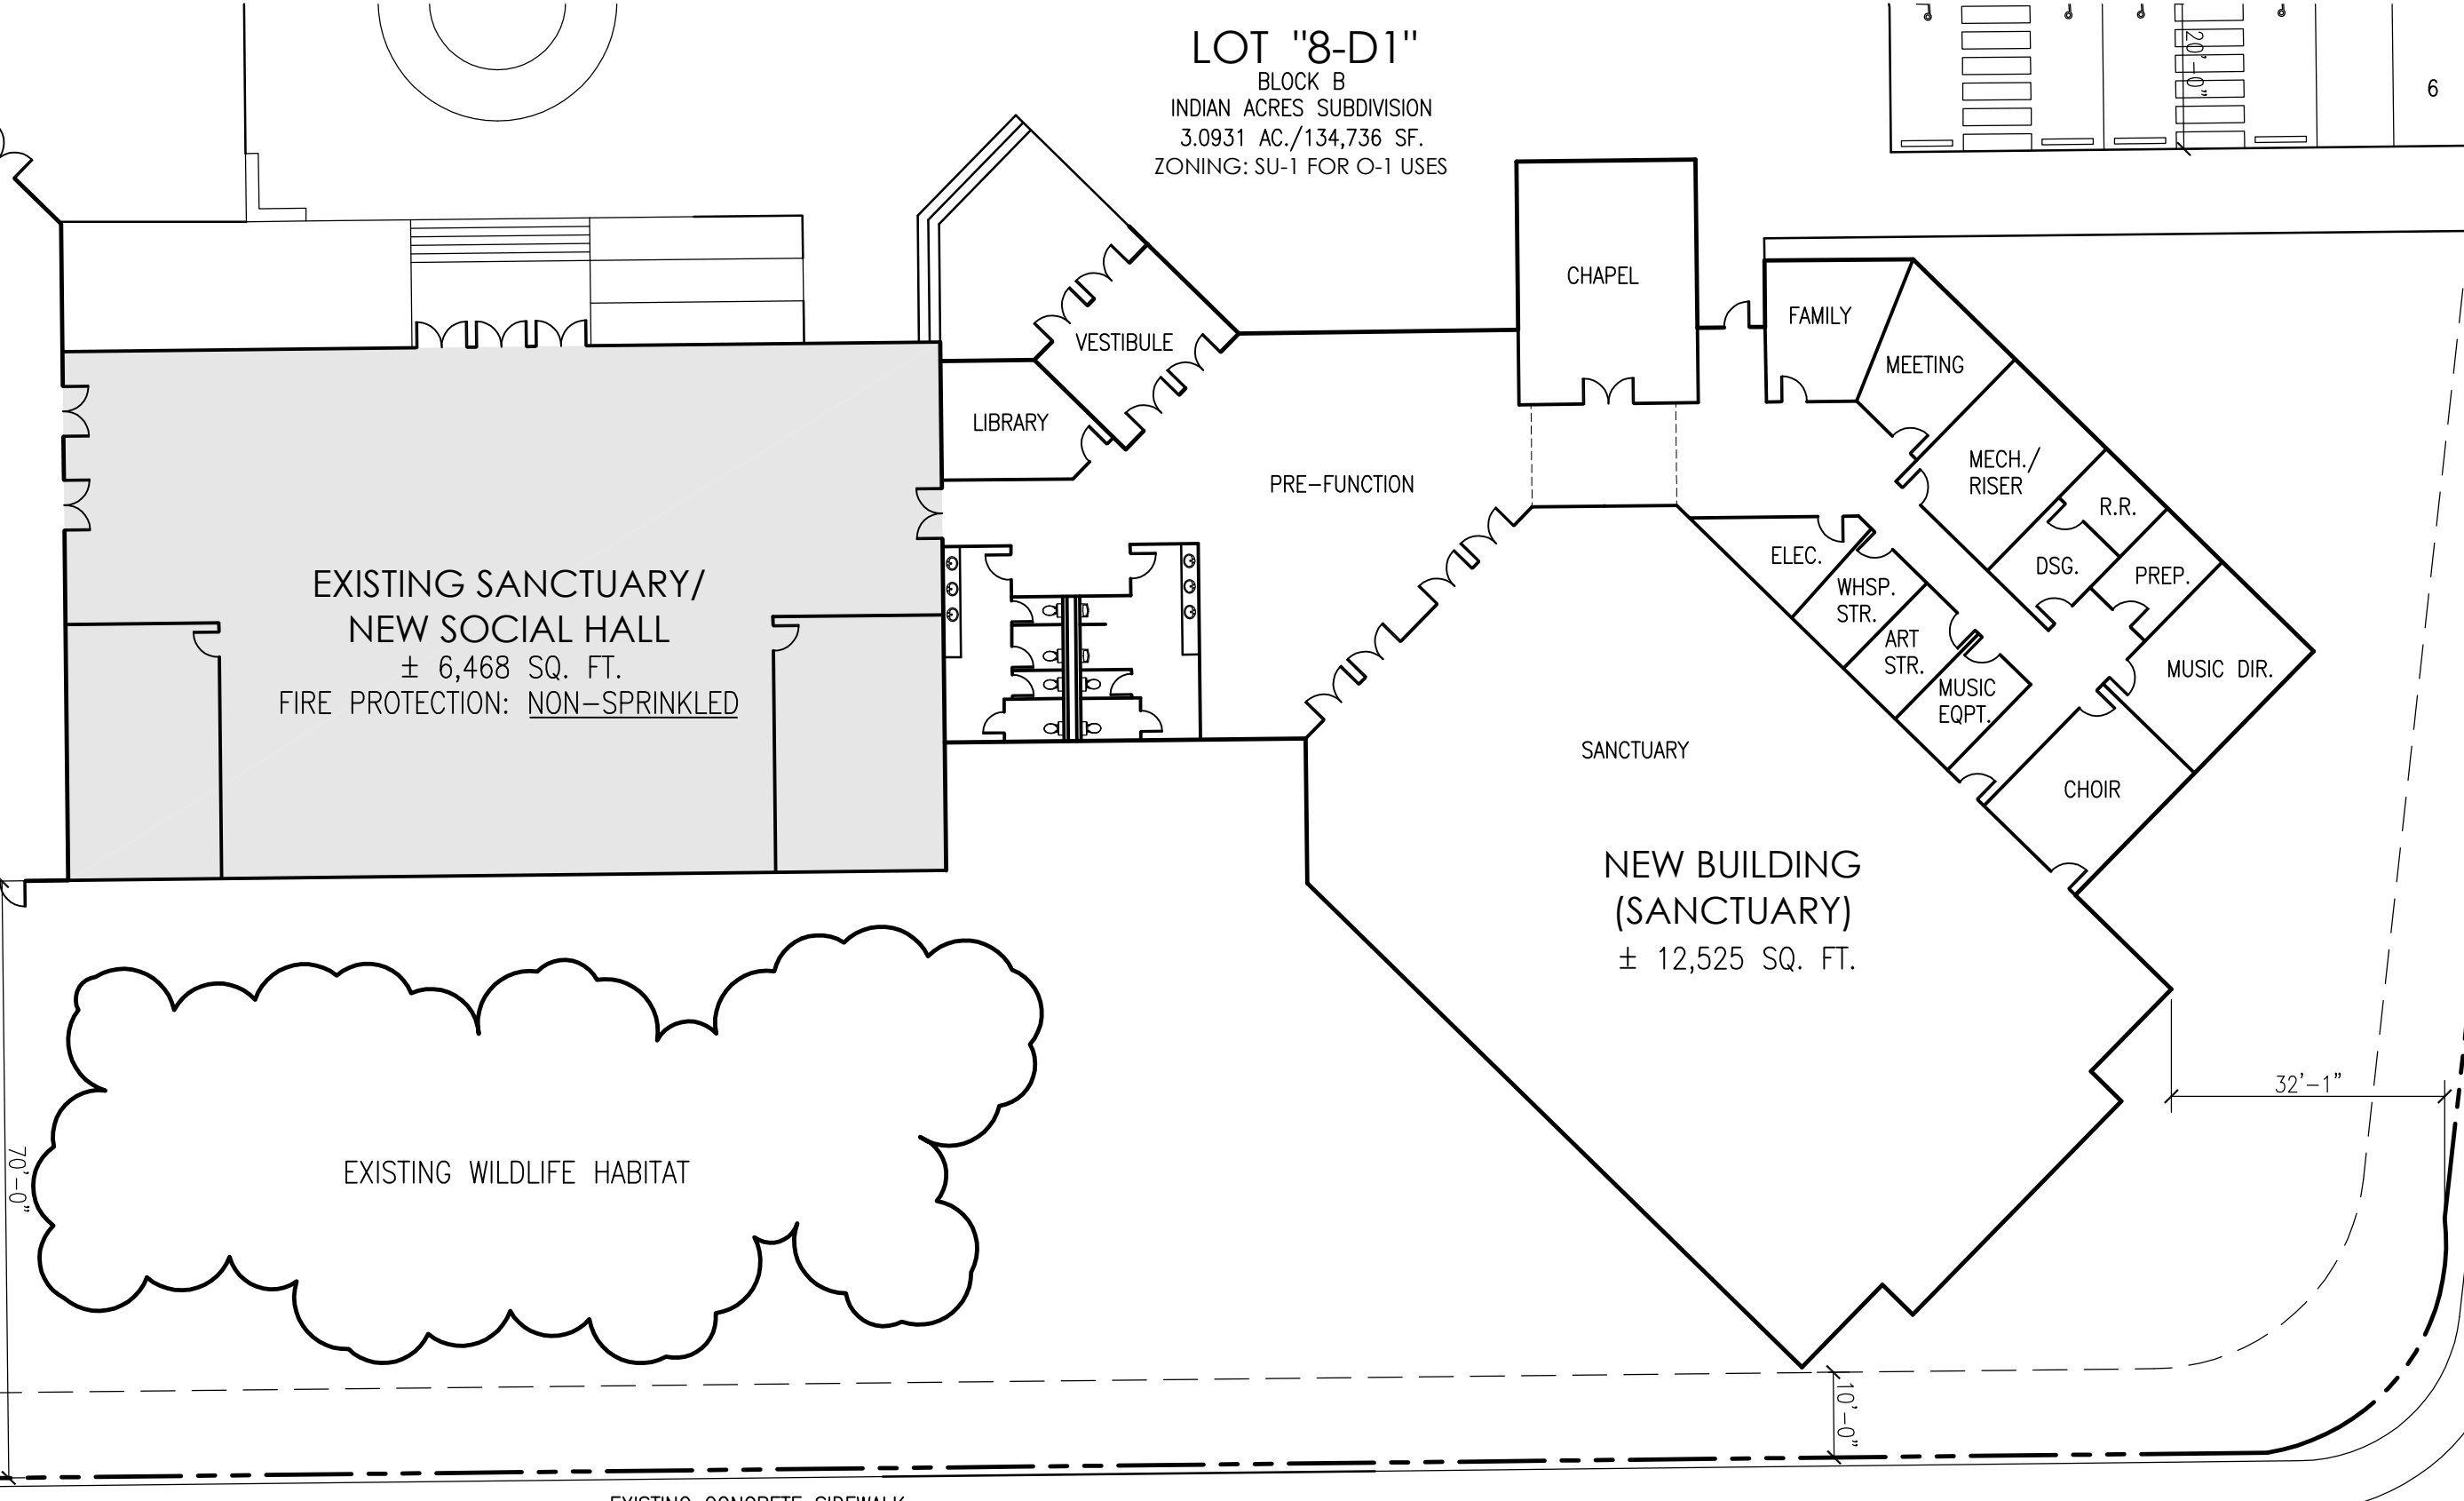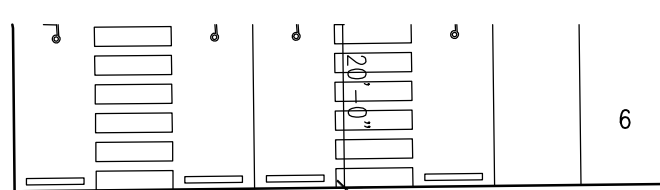


FIRST UNITARIAN

Sanctuary Building Schematic Design – Option 3
 3701 Carlisle Boulevard N.E. Albuquerque, New Mexico

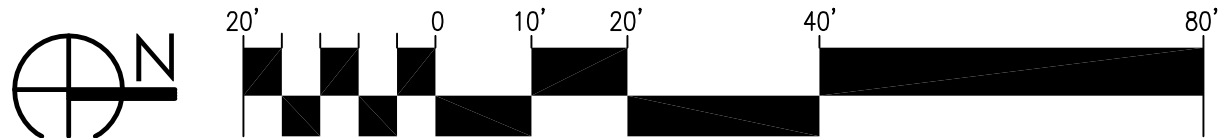


May 10, 2011

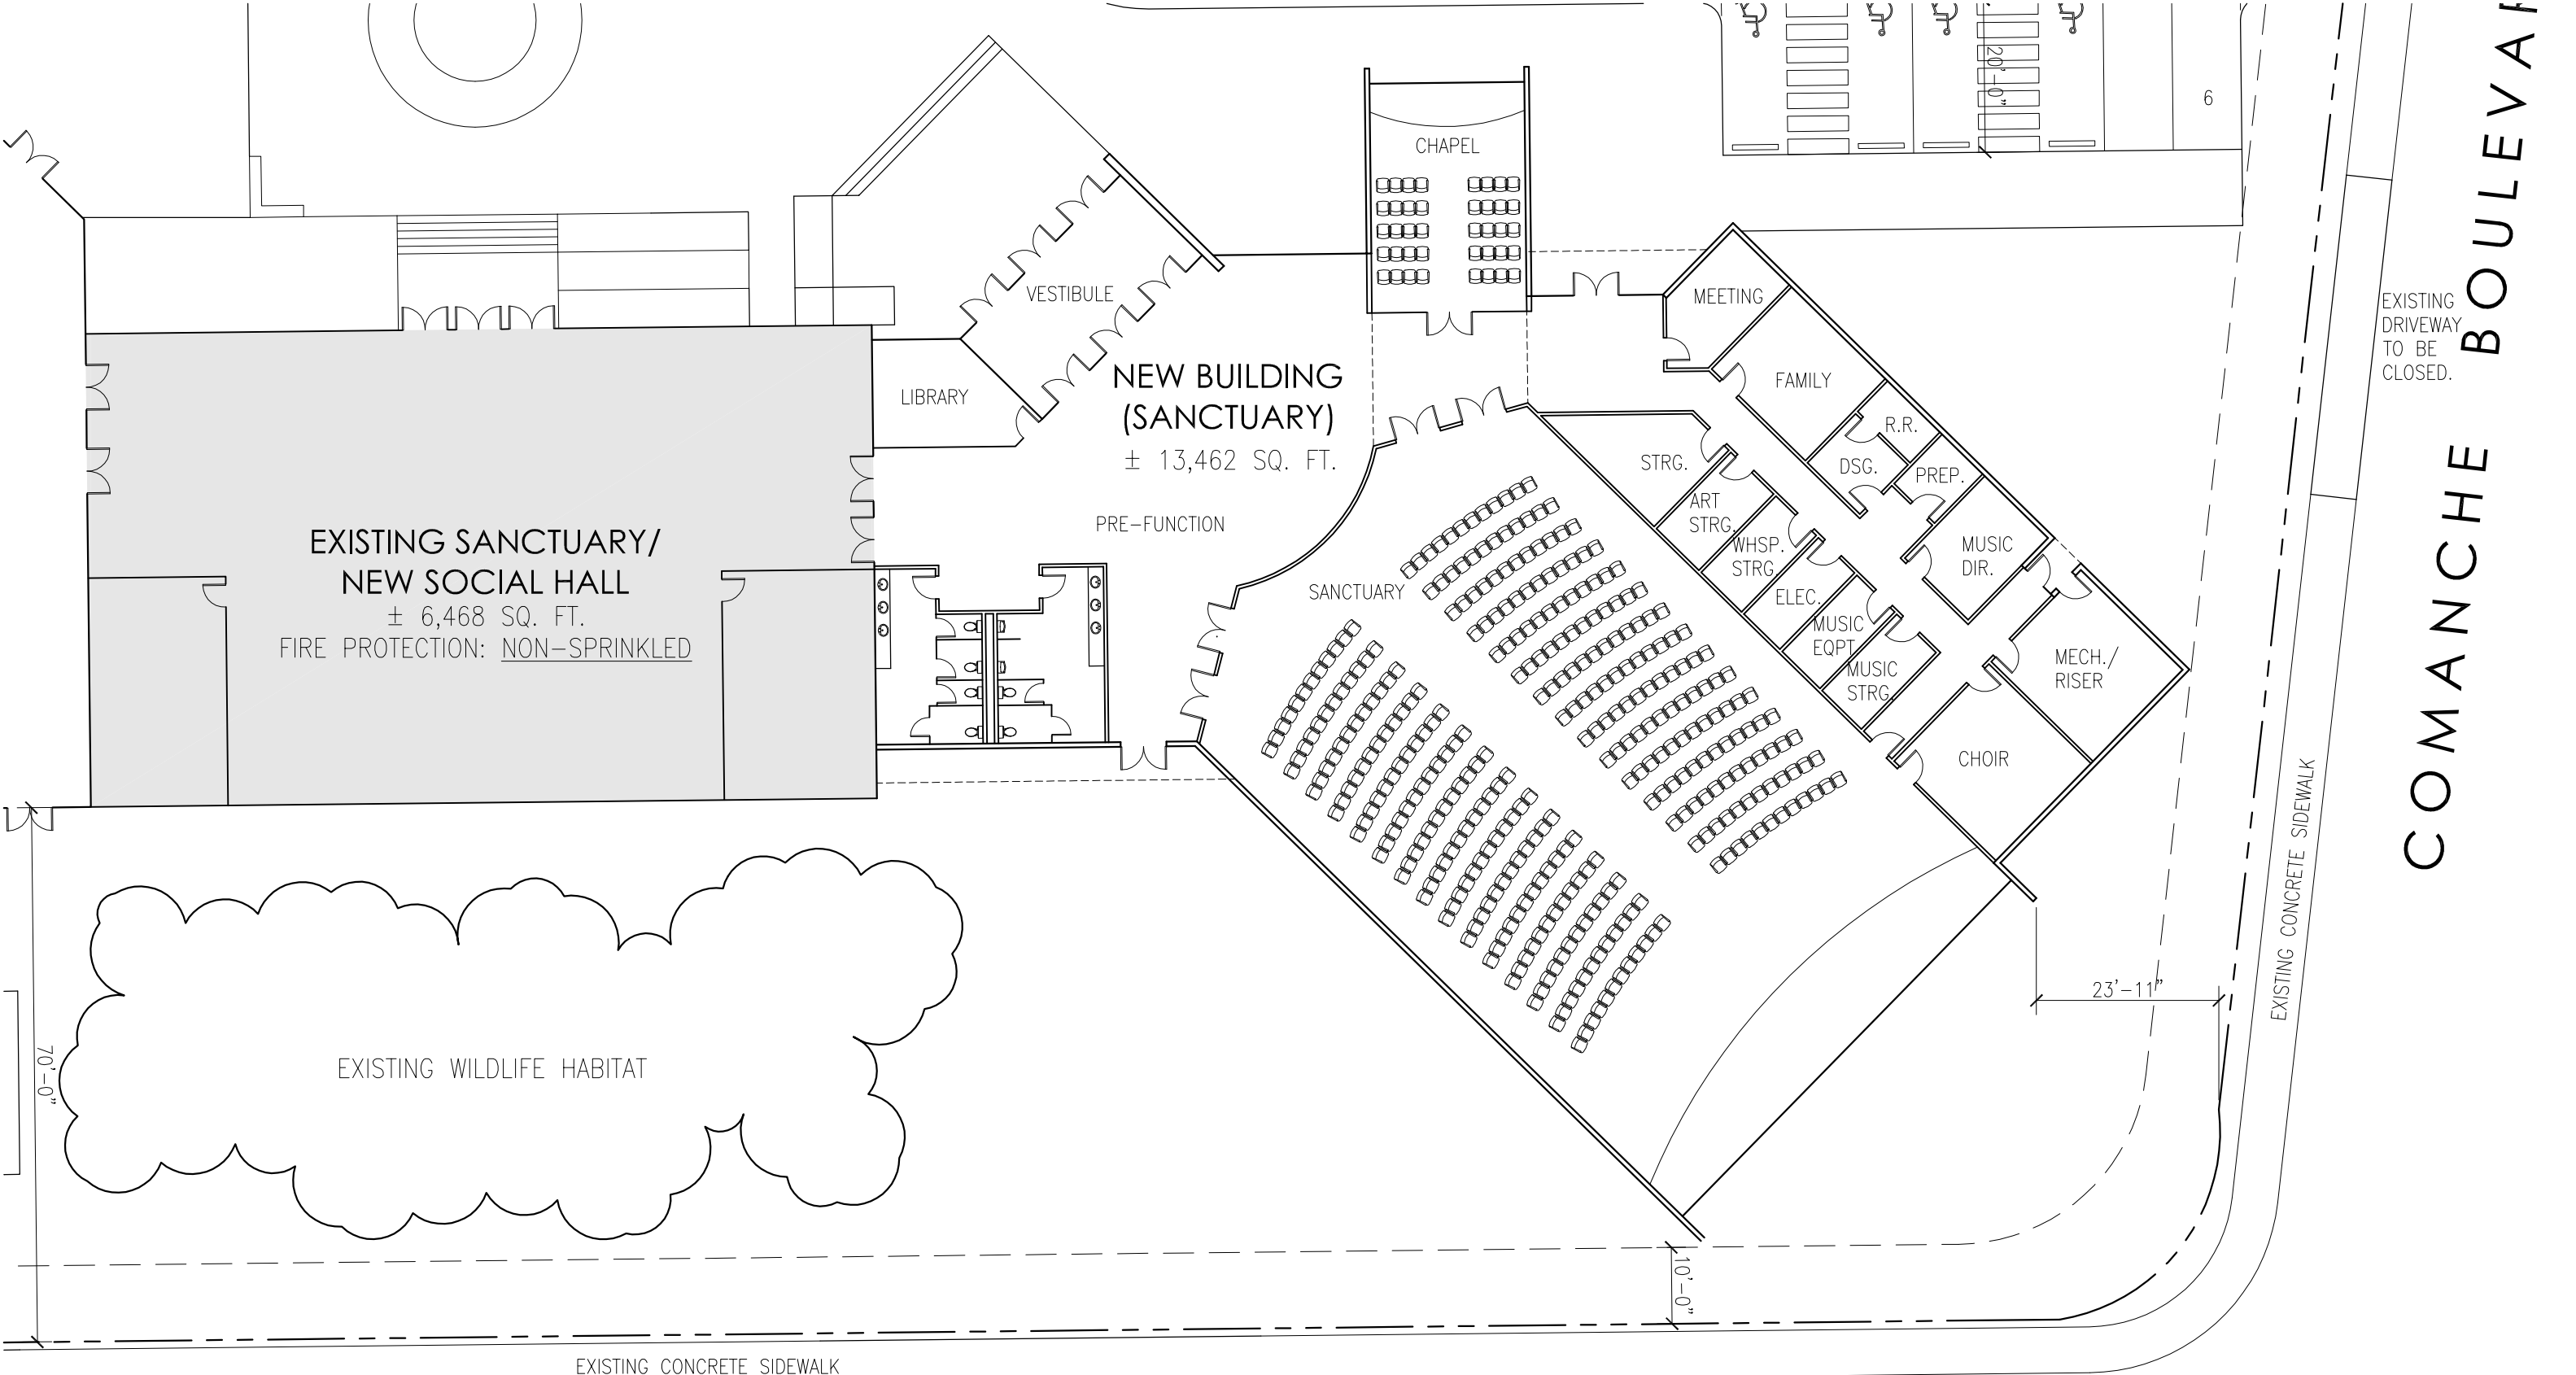


BOULEVARD N.E.

FIRST UNITARIAN

Sanctuary Building Schematic Design – Option 1
 3701 Carlisle Boulevard N.E. Albuquerque, New Mexico

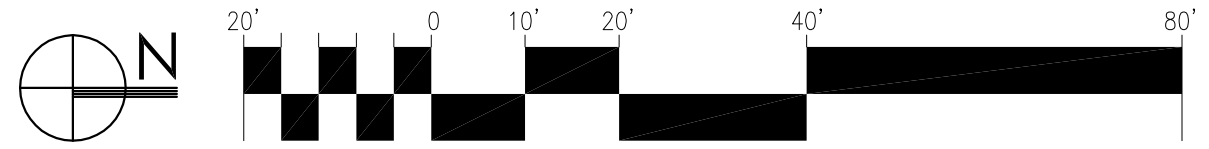


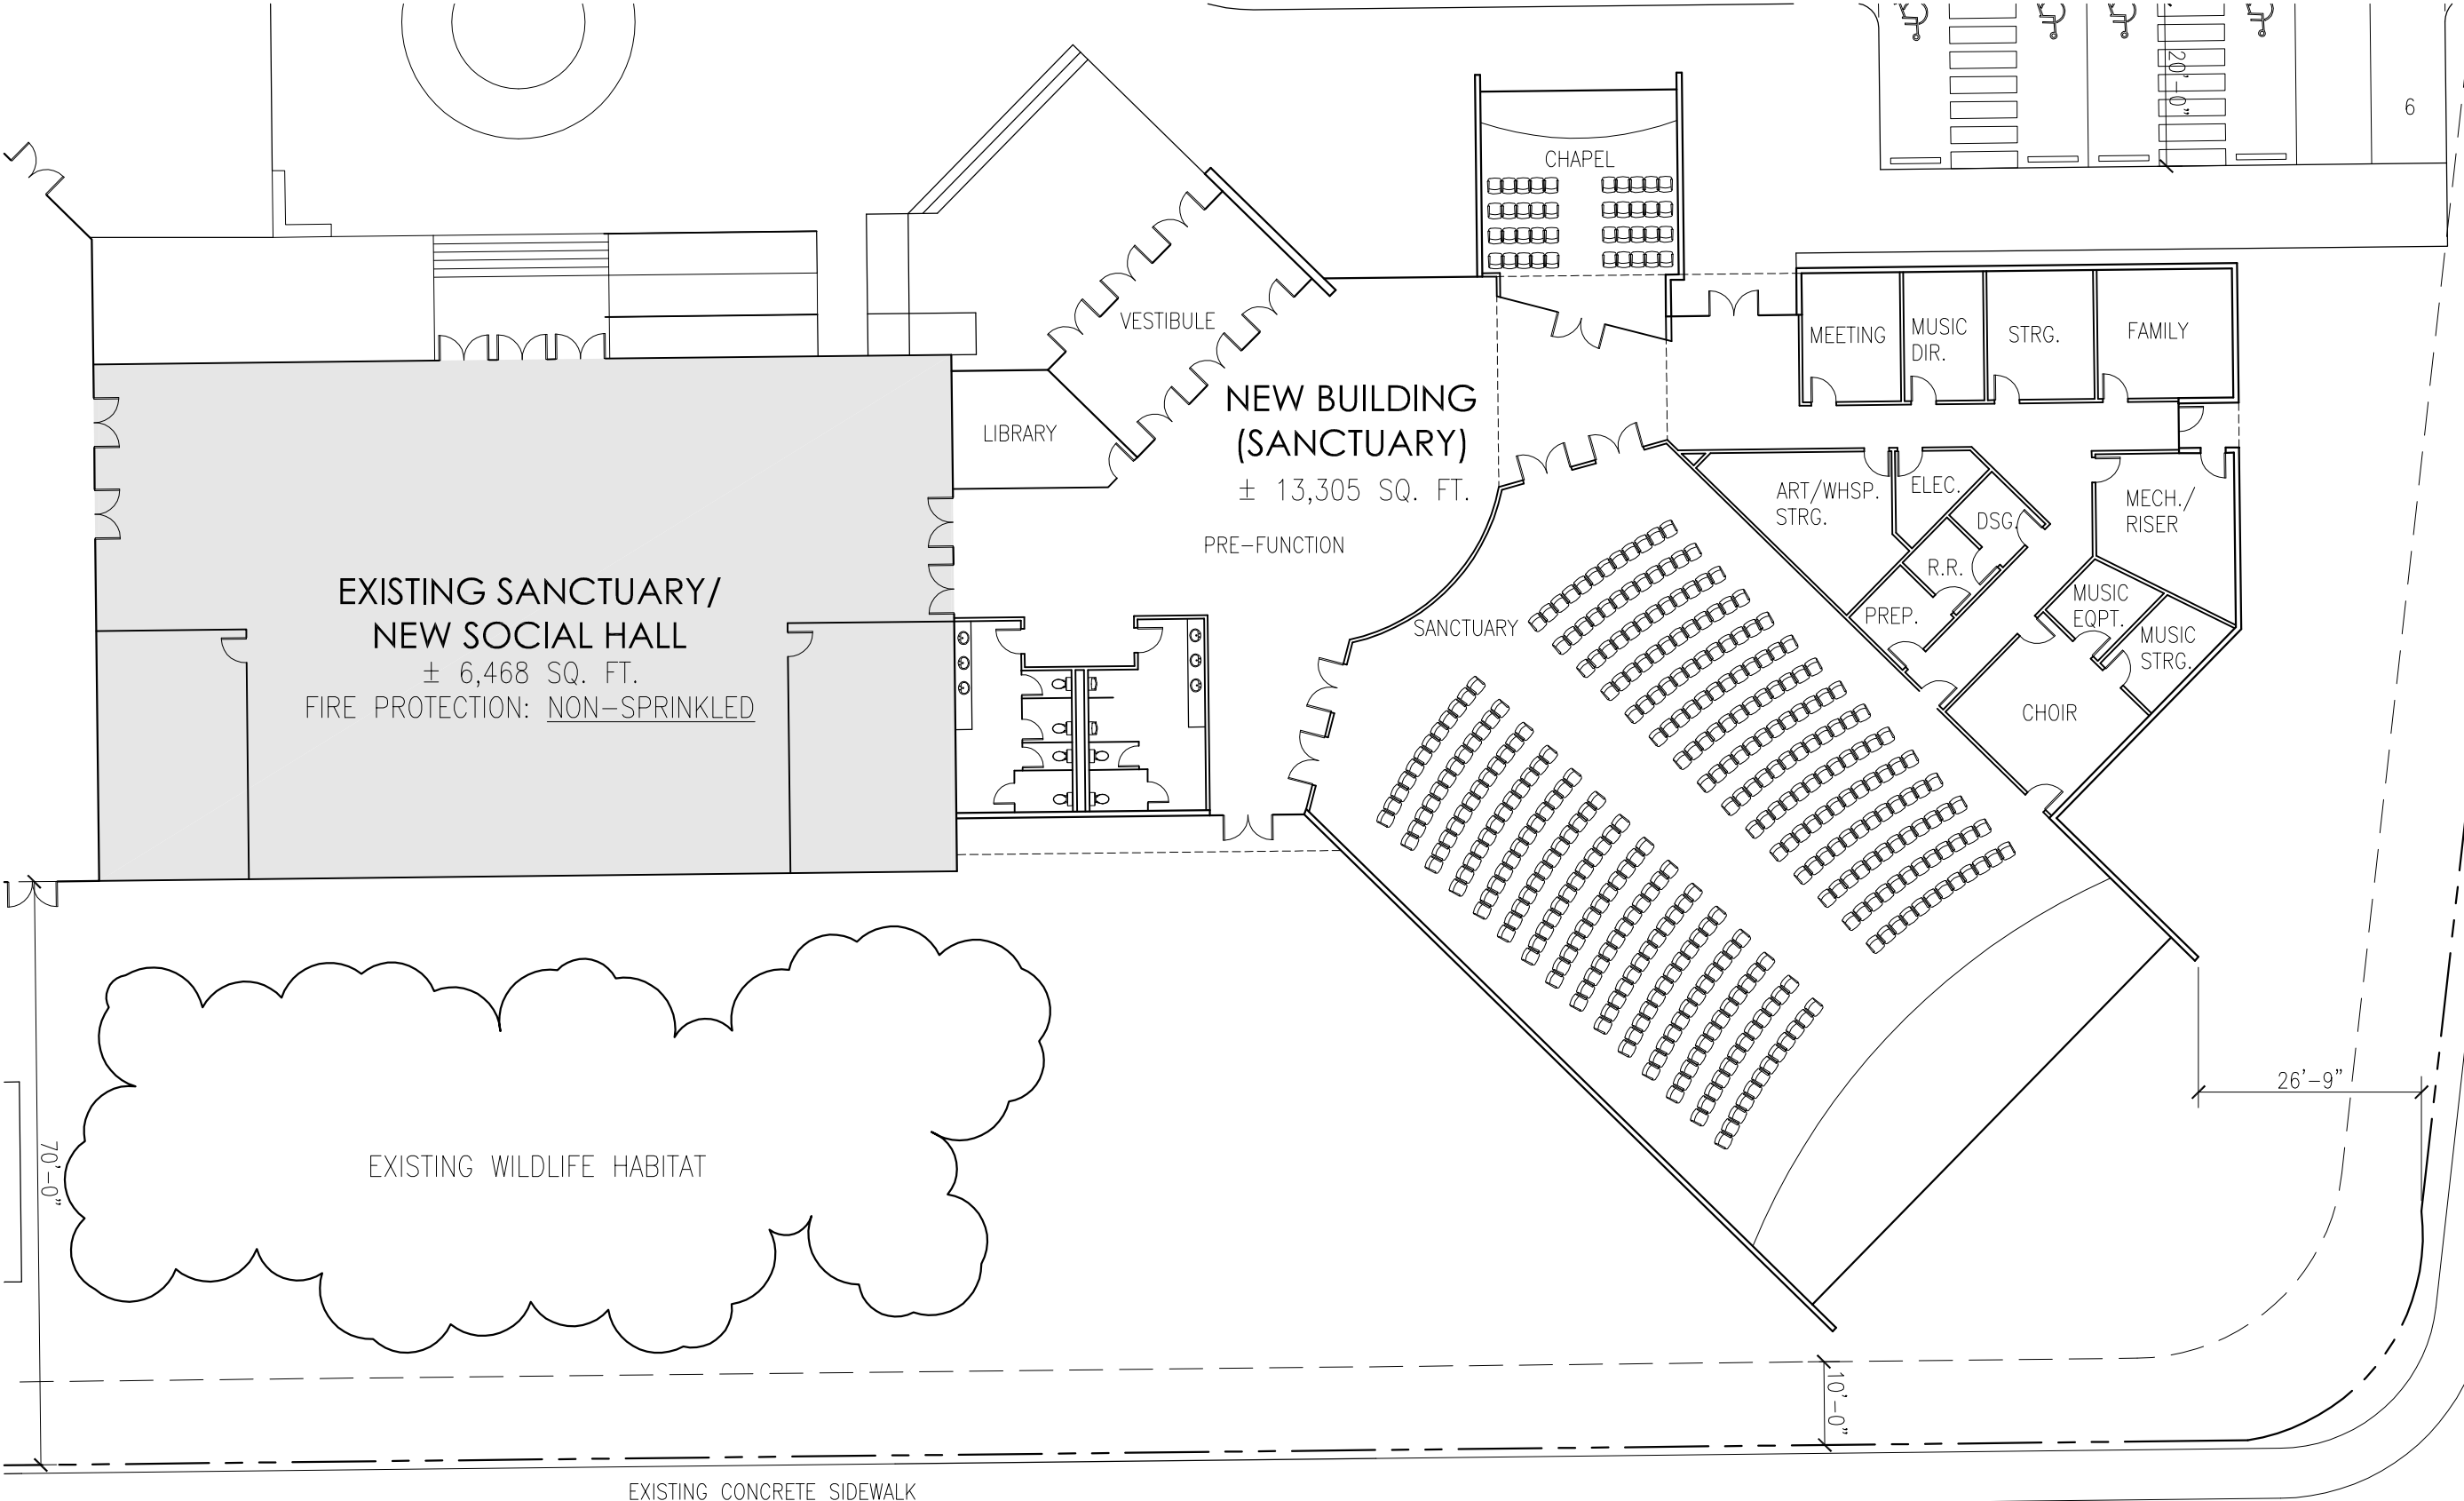

COMANCHE BOULEVARD


FIRST UNITARIAN


Sanctuary Building Schematic Design – Option 2
 3701 Carlisle Boulevard N.E. Albuquerque, New Mexico

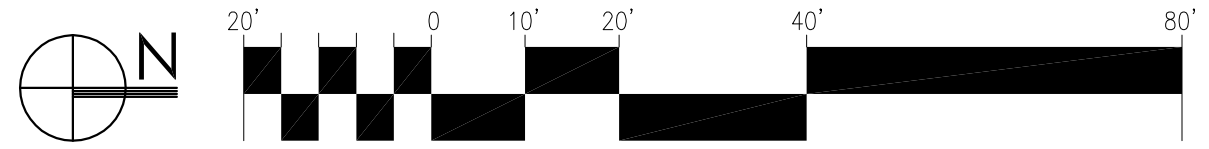

BOULEVARD N.E.

First Unitarian
Sanctuary Building
9/12/11

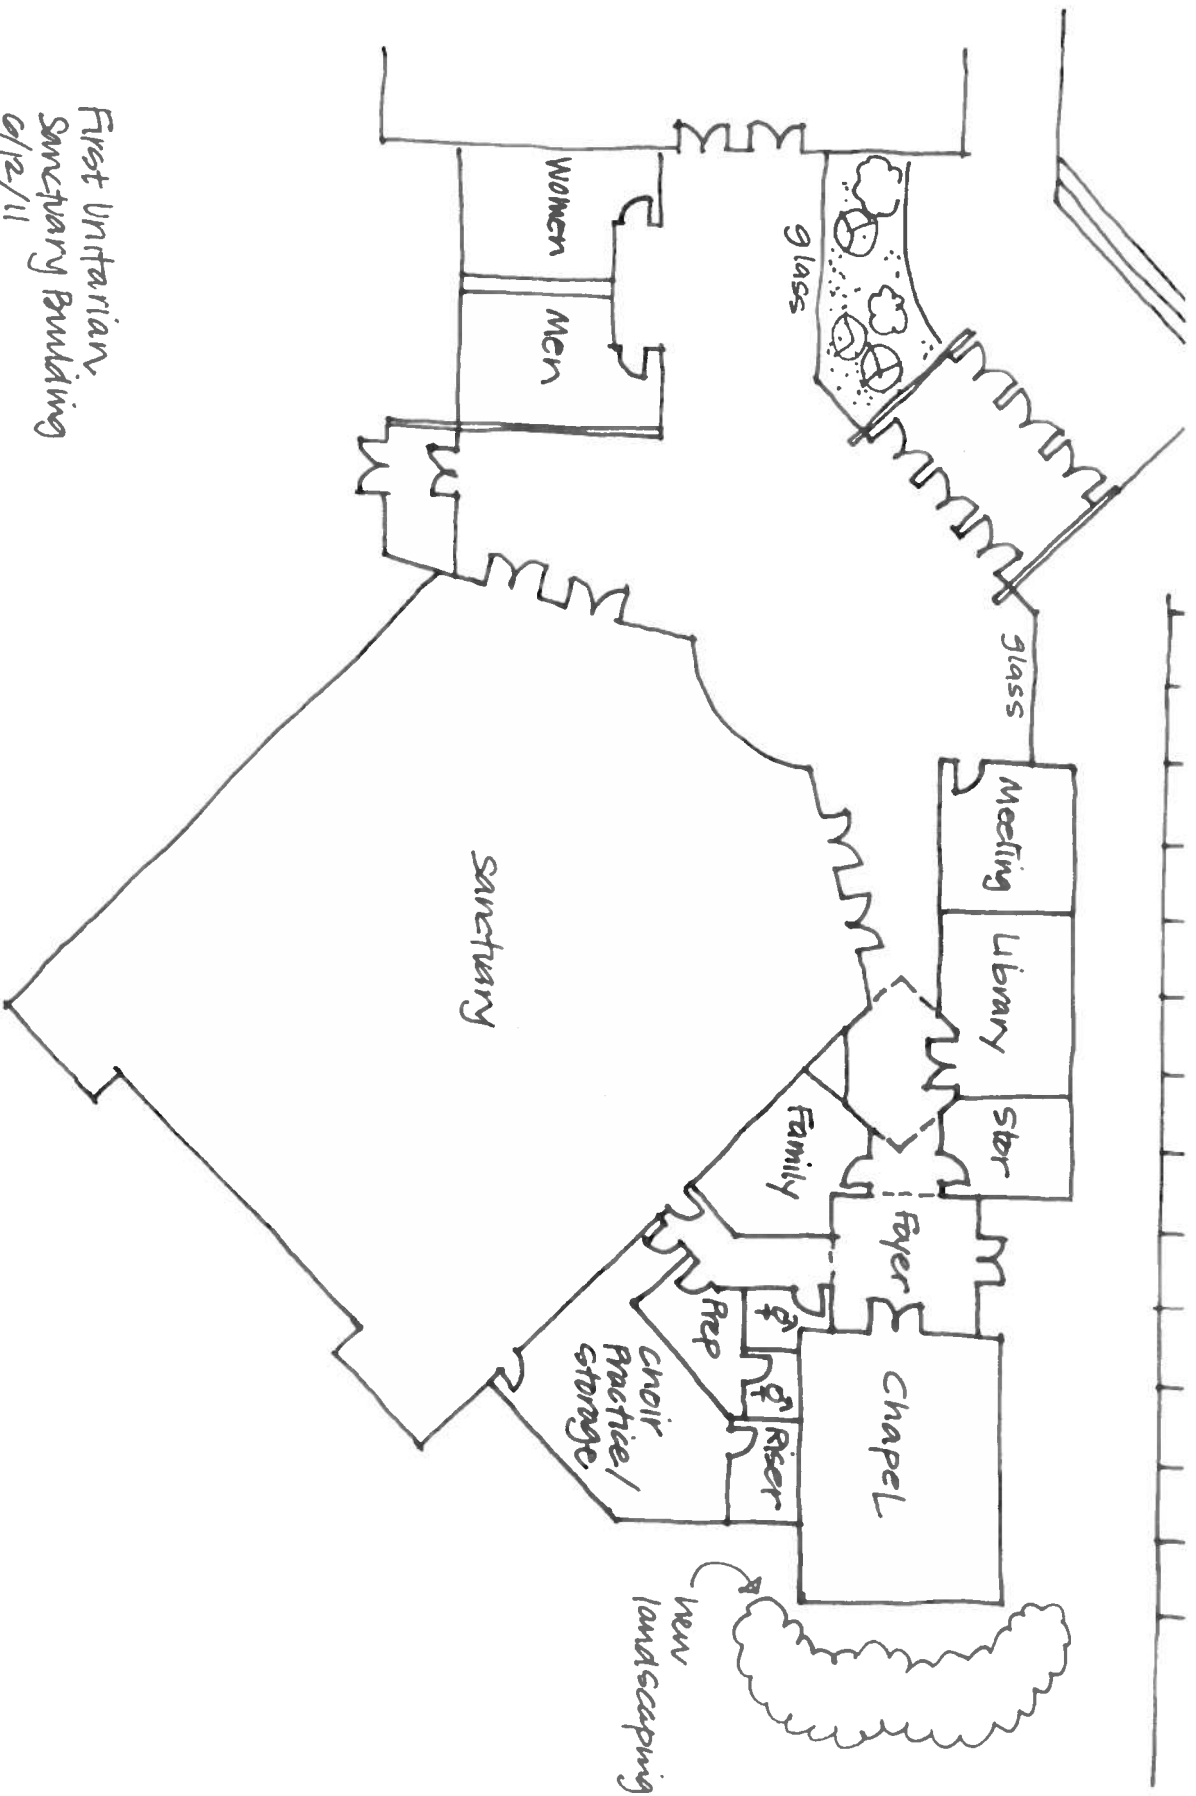

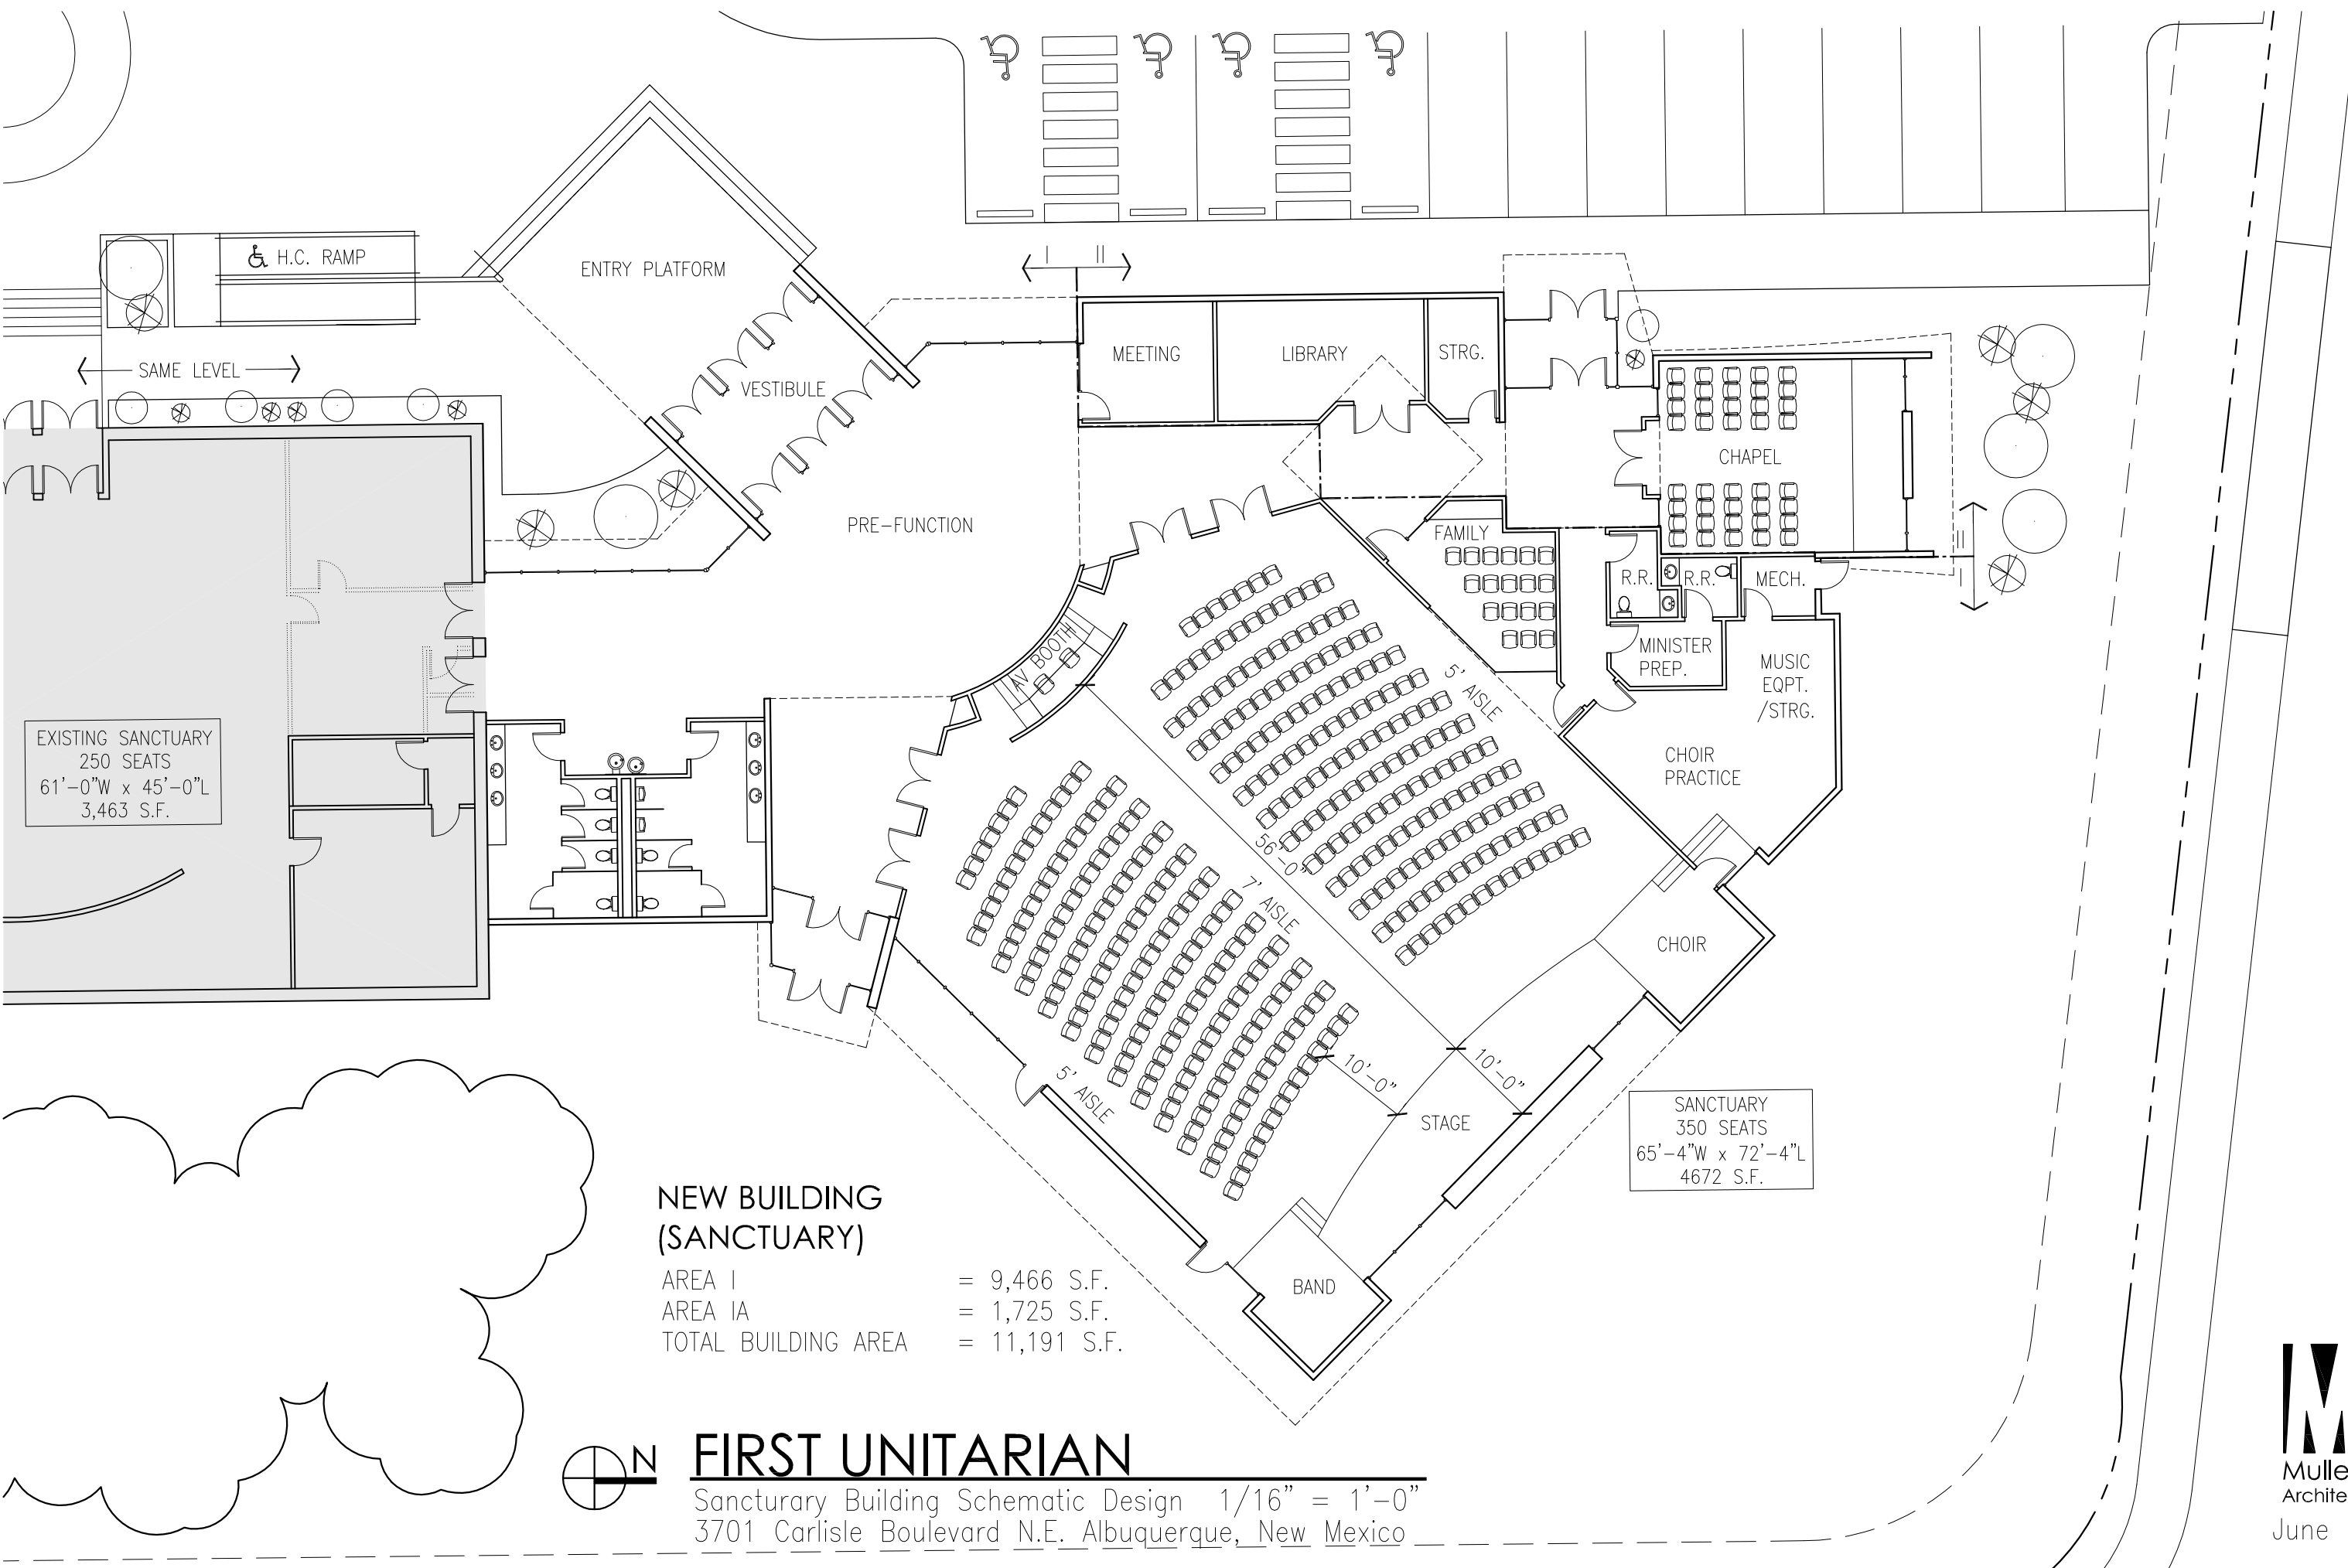

FIRST UNITARIAN
Sanctuary Building Schematic Design 1/16" = 1'-0"
3701 Carlisle Boulevard N.E. Albuquerque, New Mexico